








- CONCOURSE
- GATES
- GROUND HANDLERS
- PROCESSING
- SERVICES
- STAFF

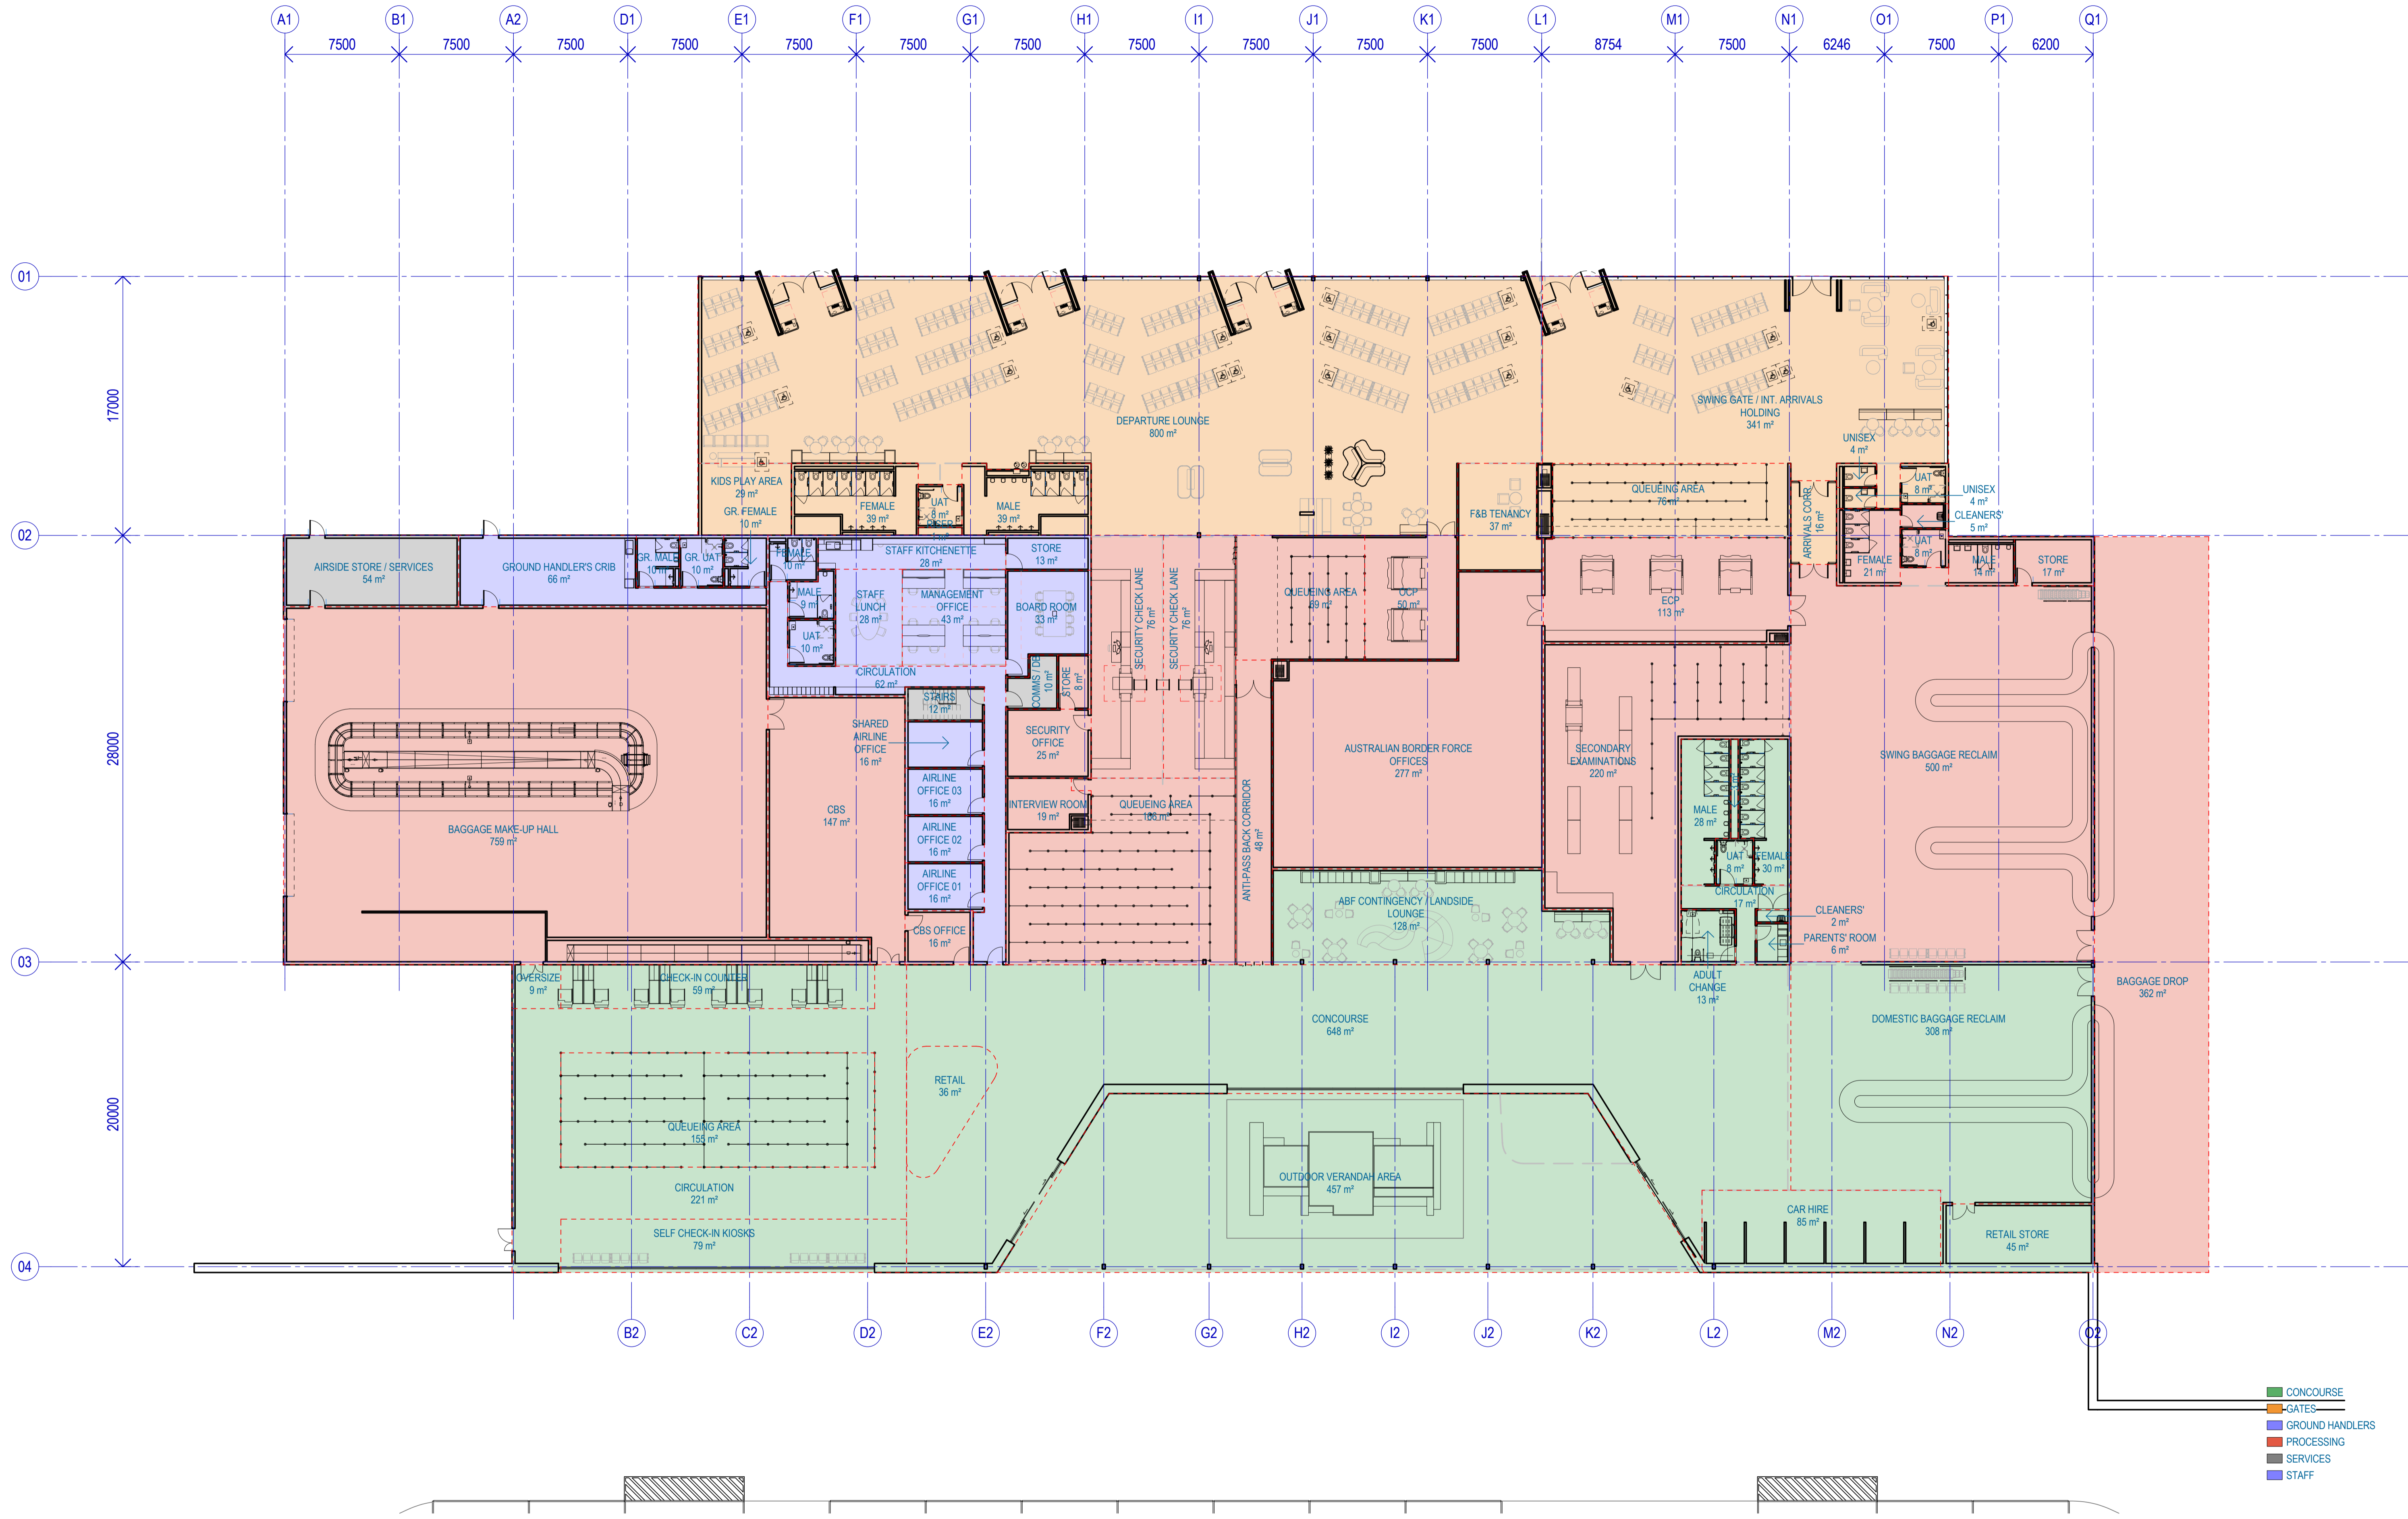


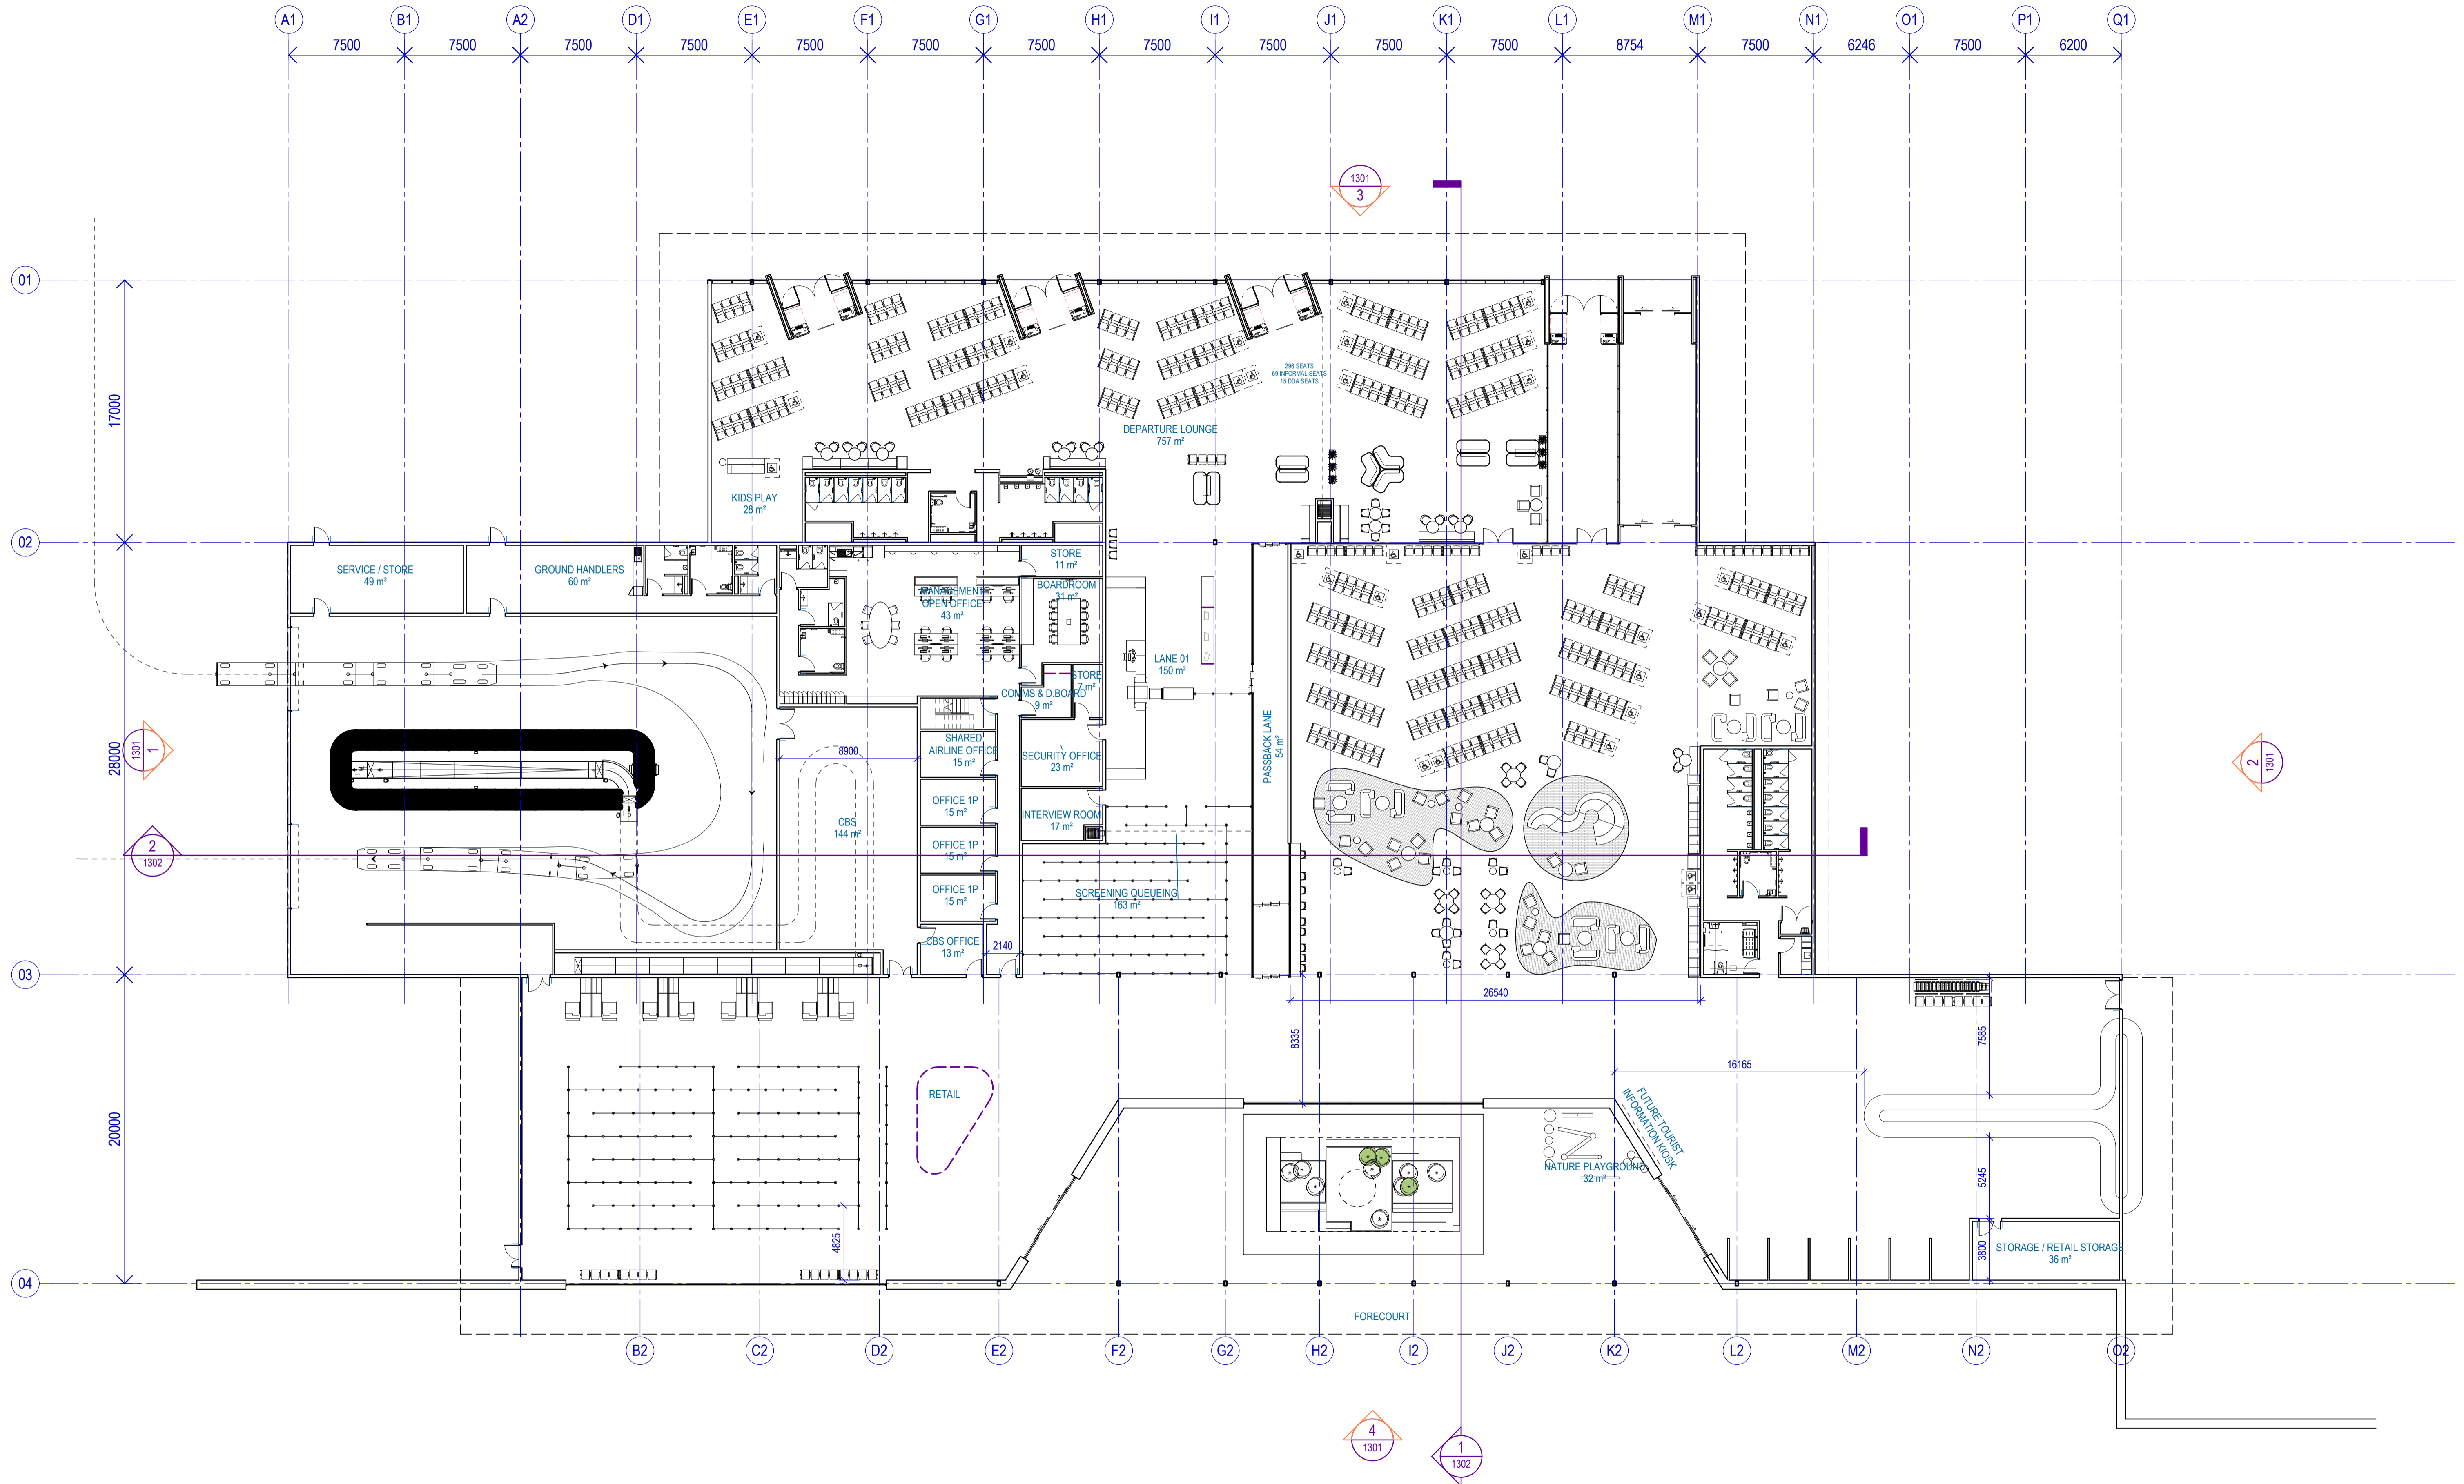

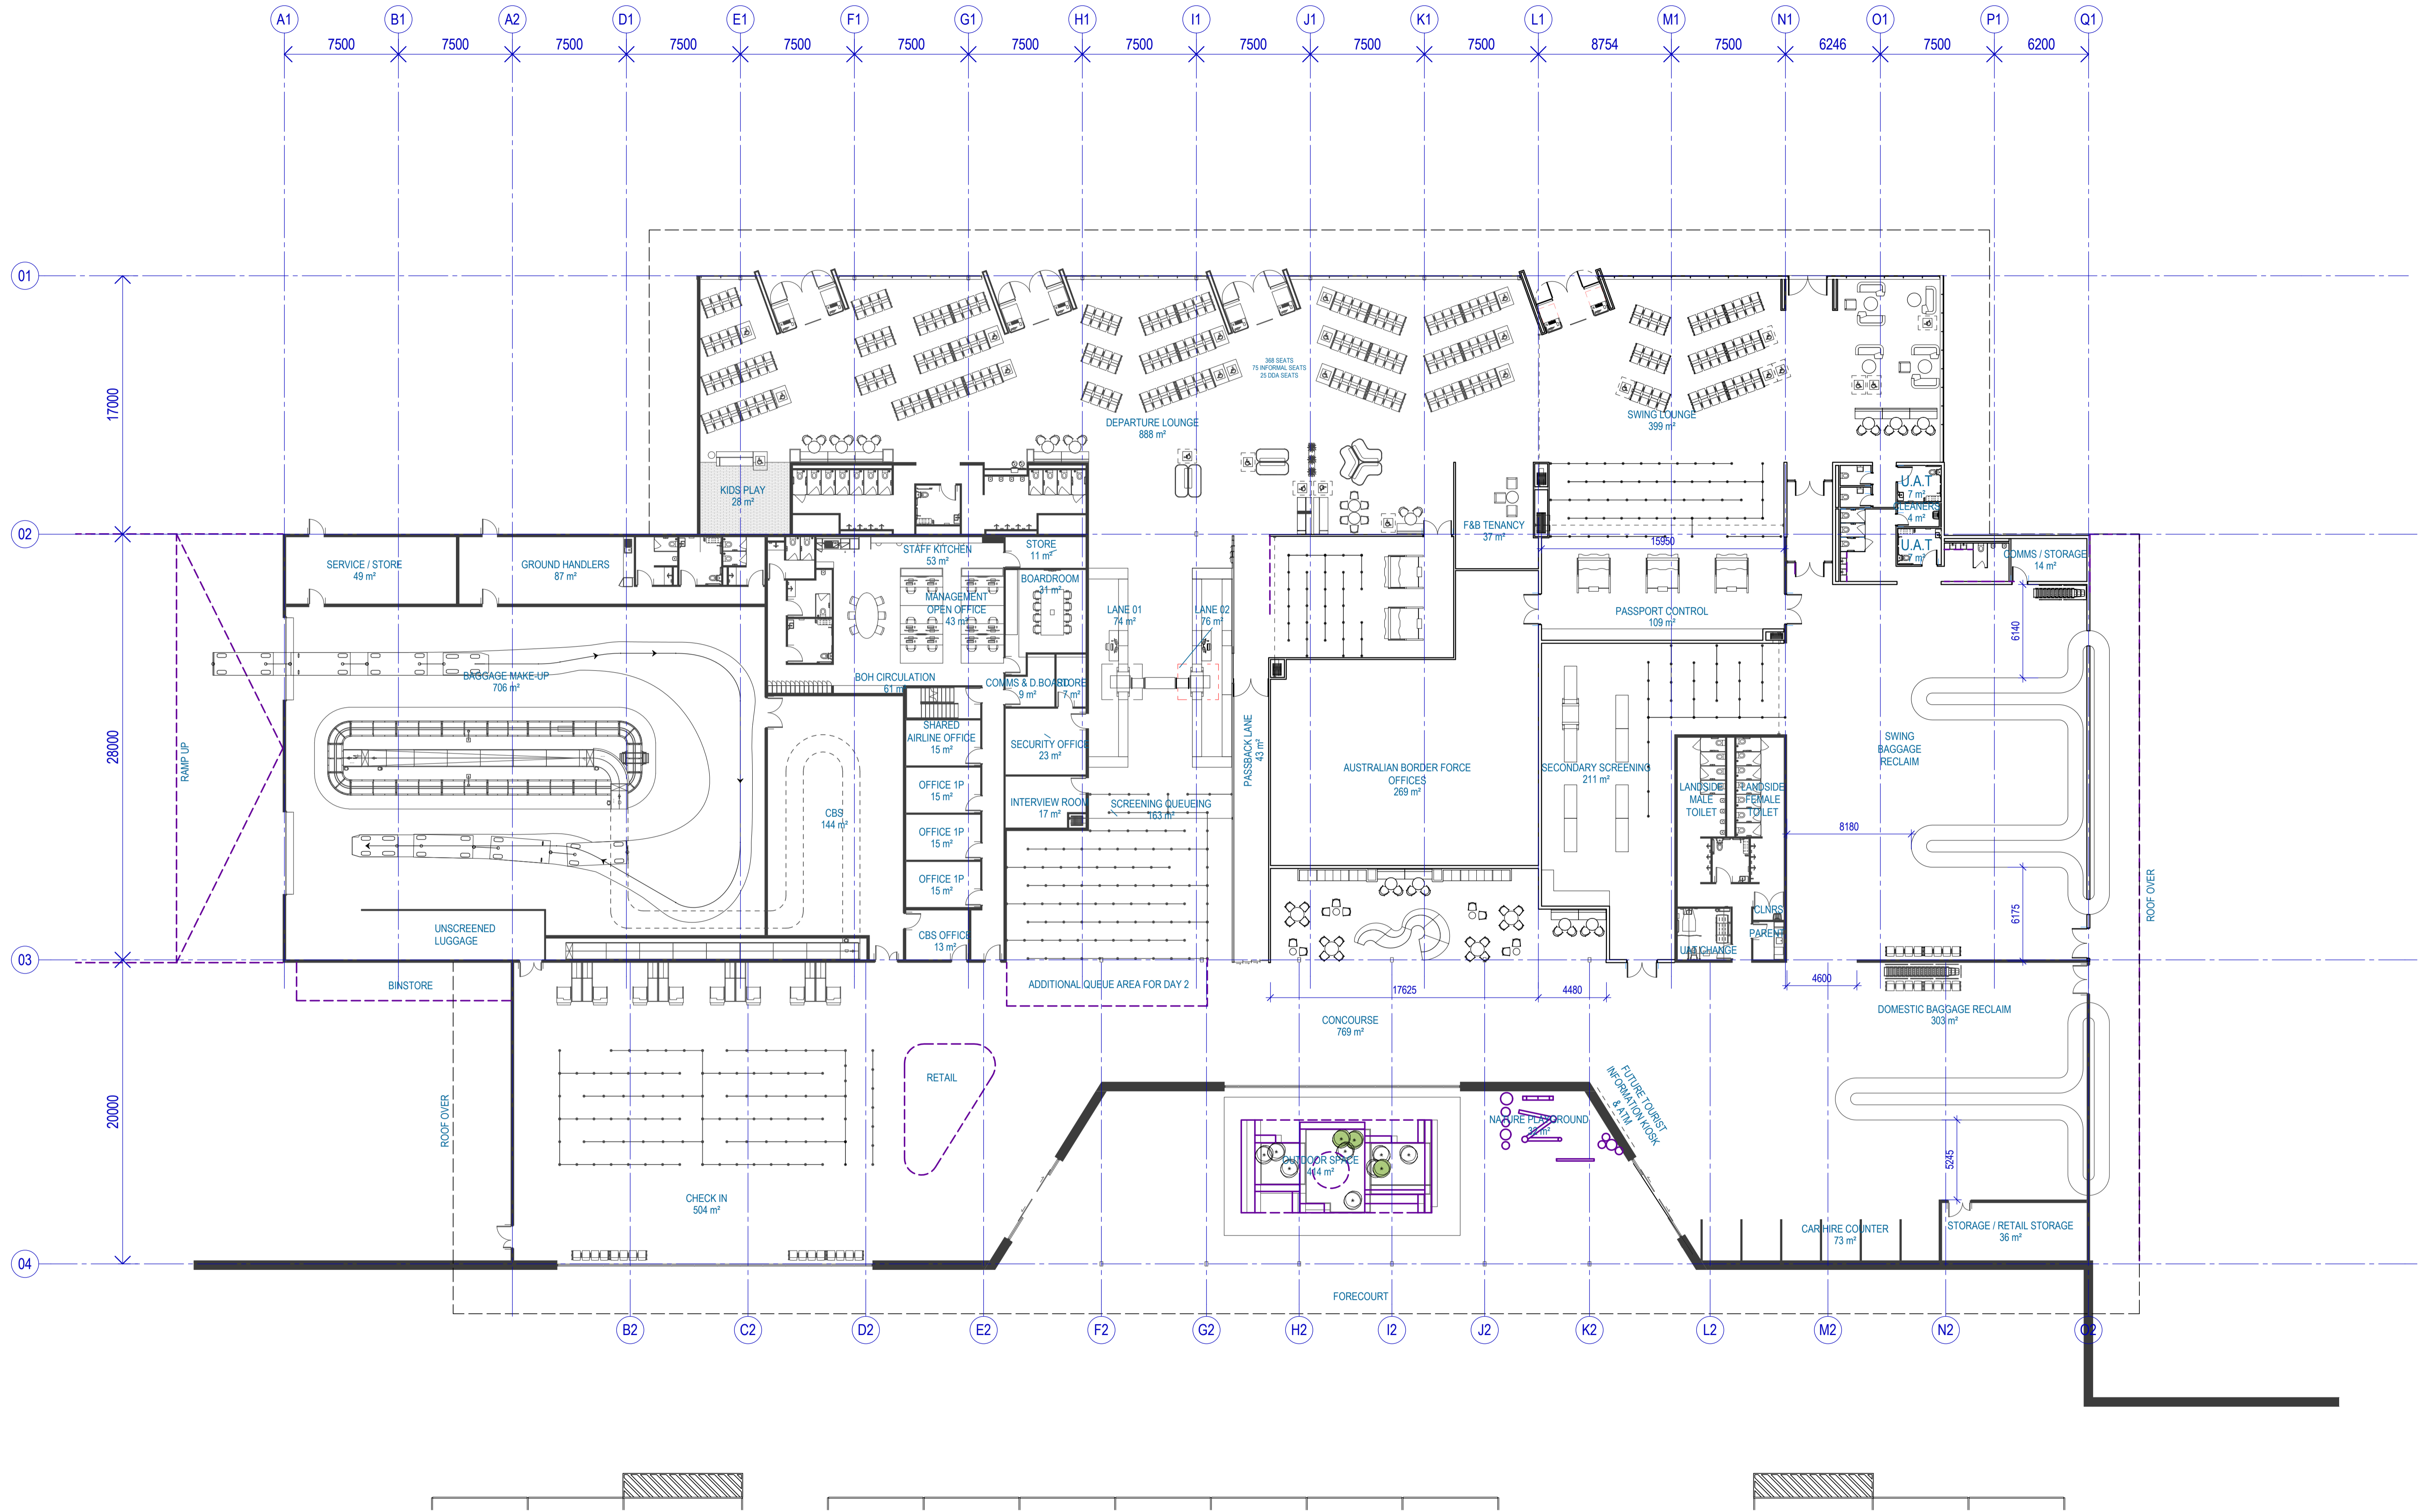


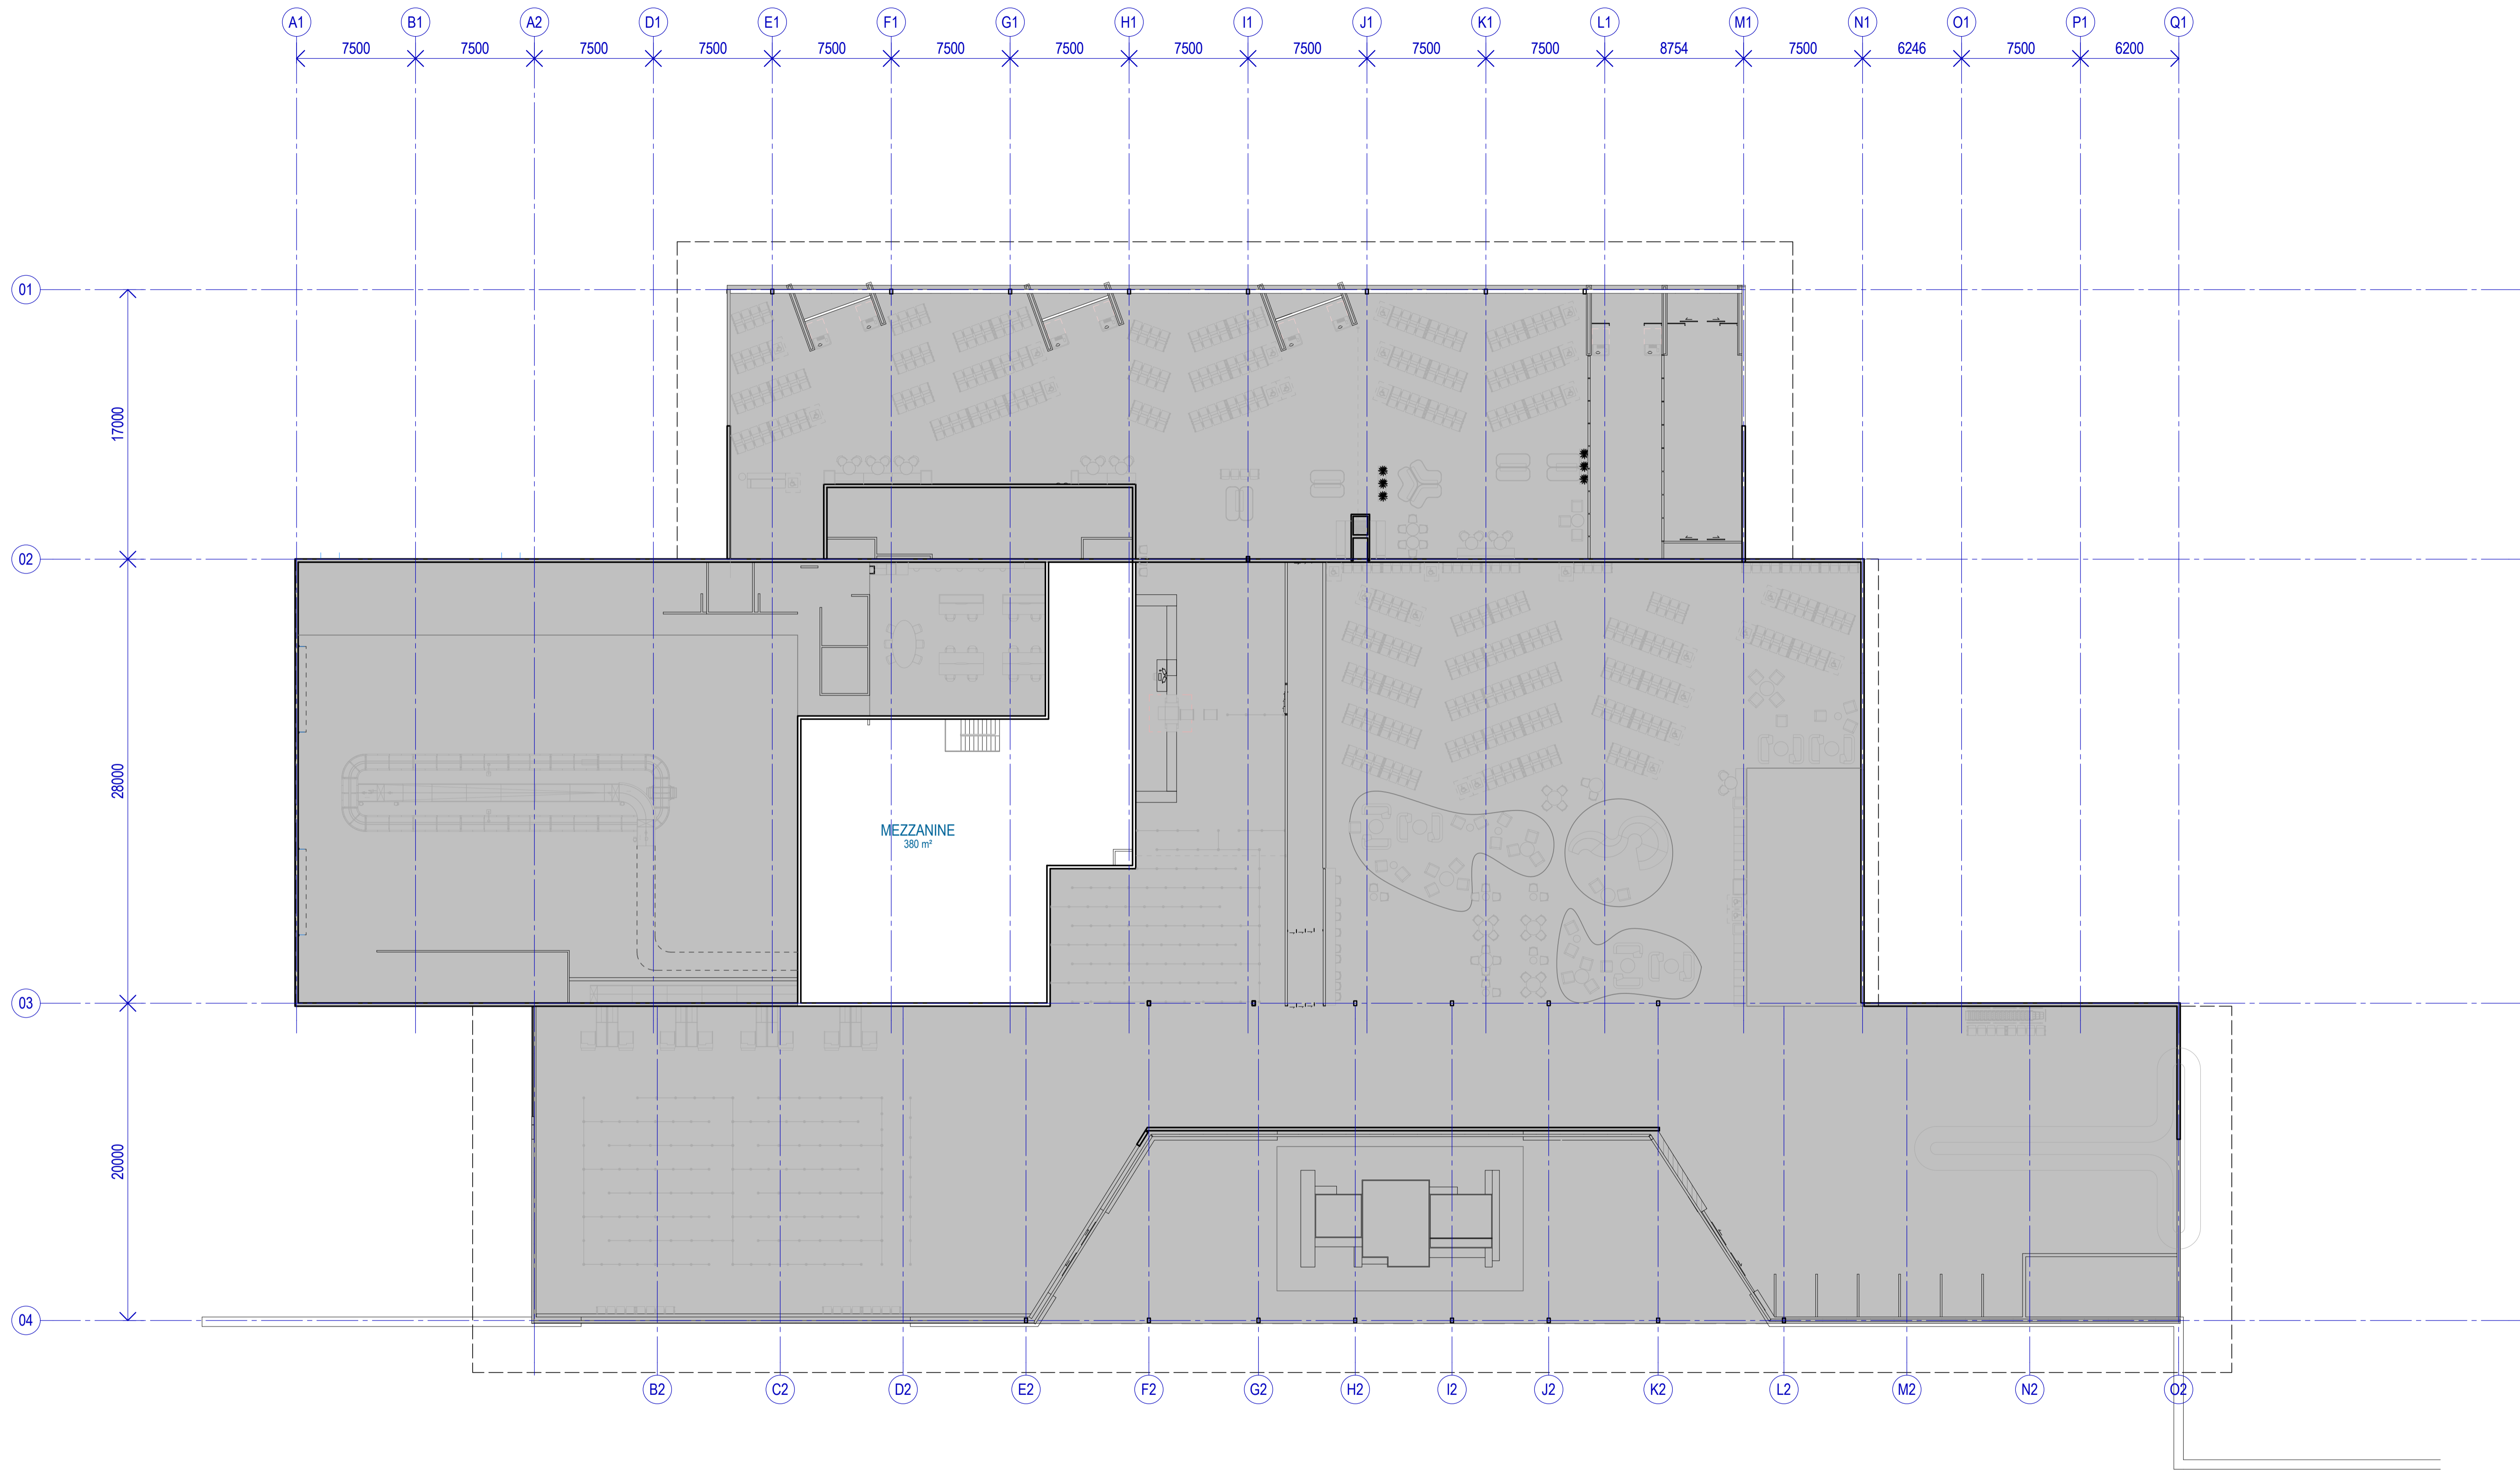

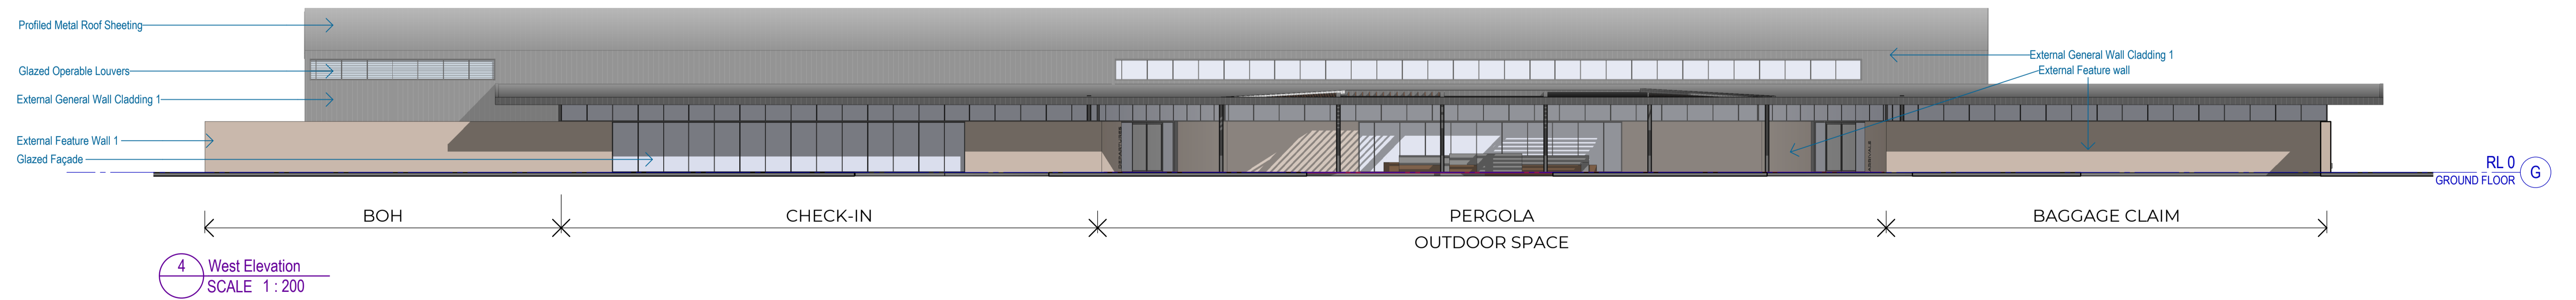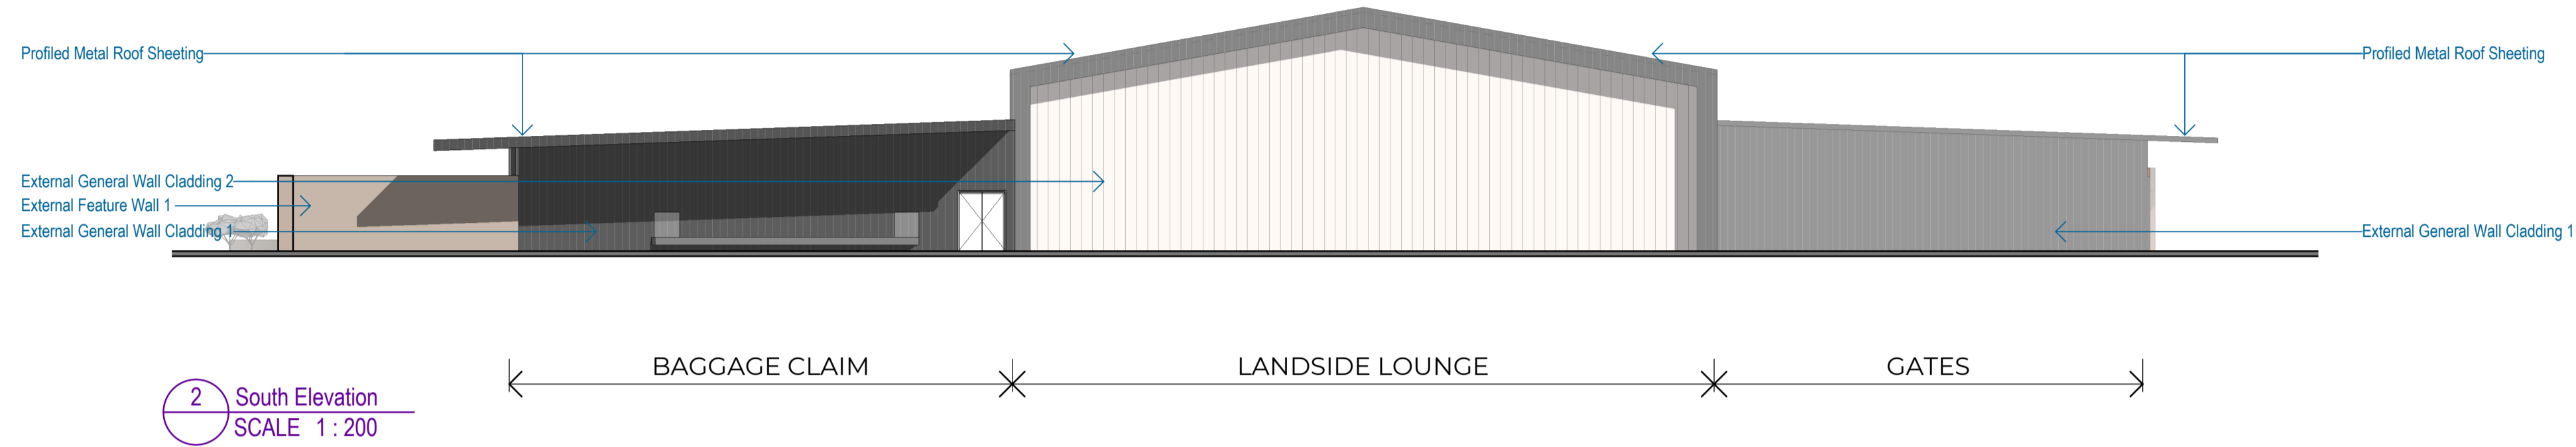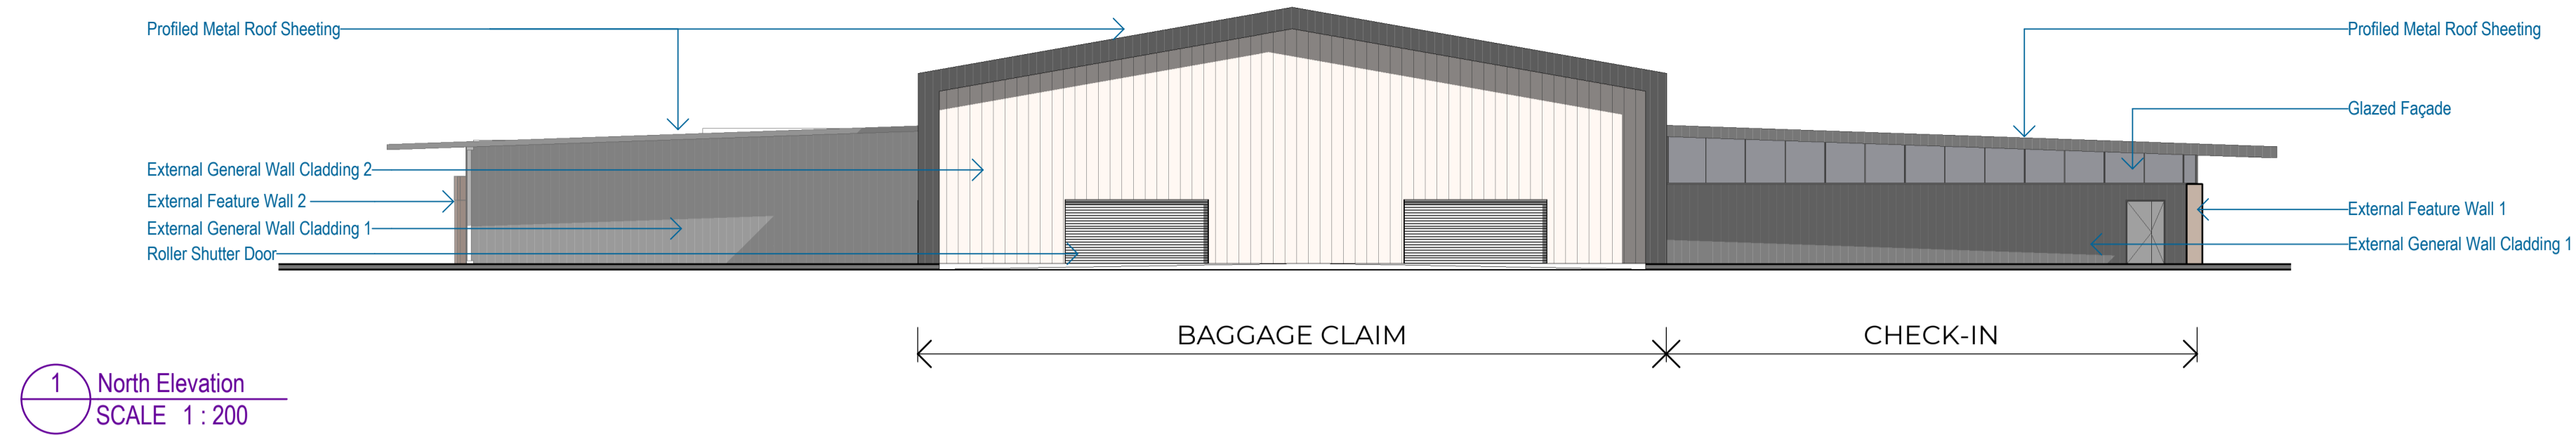

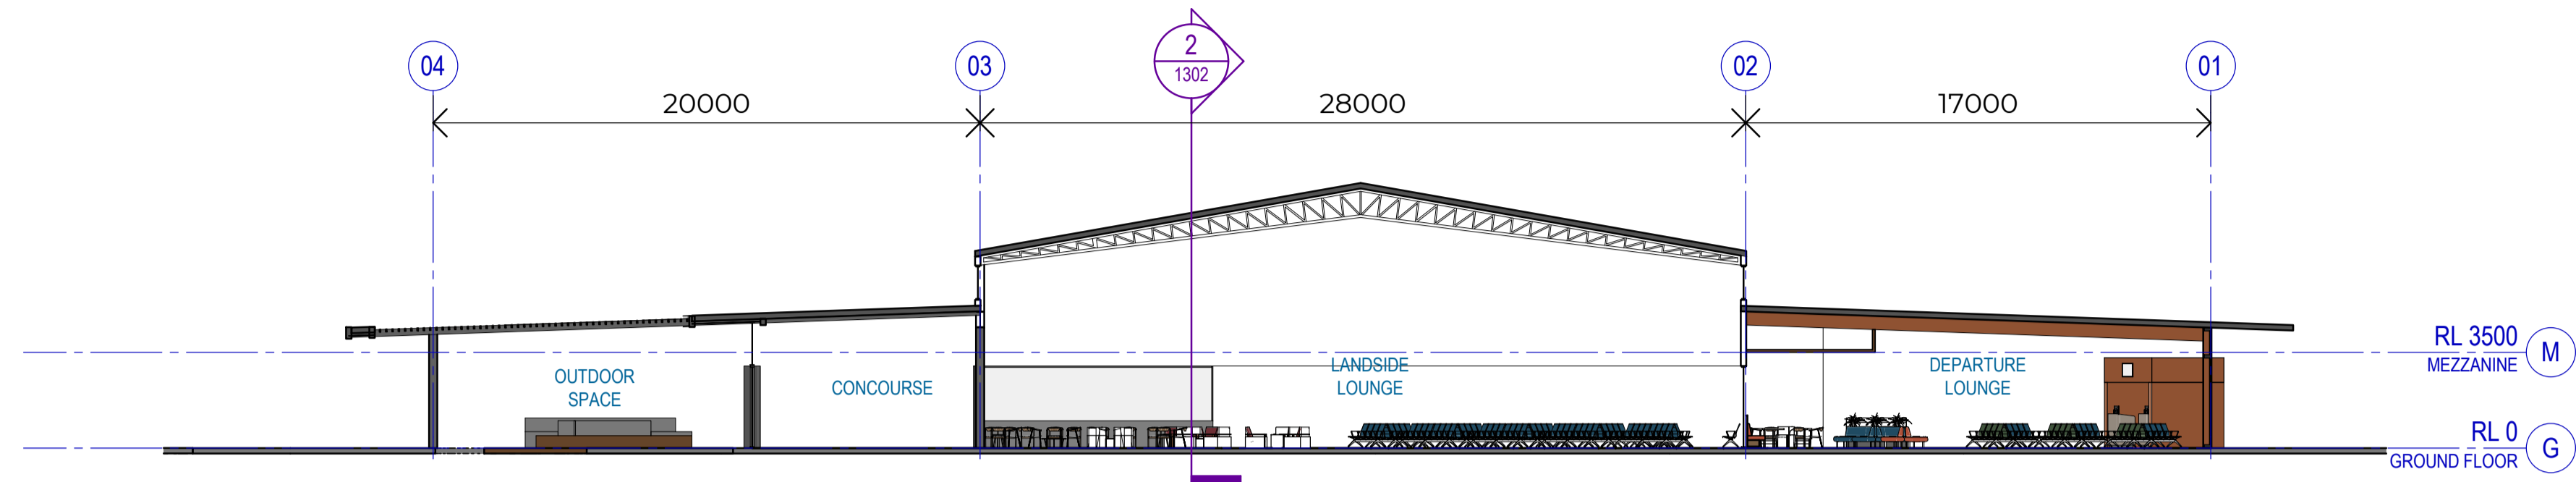

1 Section A
SCALE 1:200

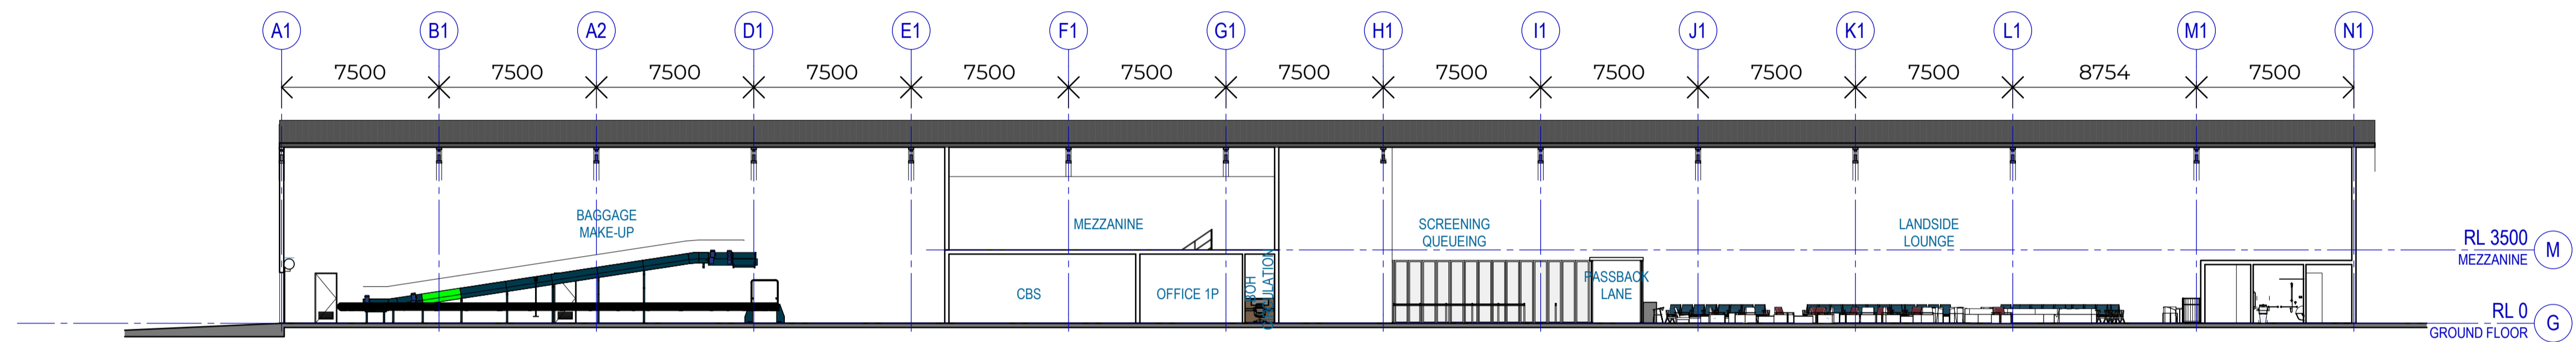

2 Section B
SCALE 1:200